



Architectural Building Elevations

Client Name

[illegible]

Project Manager

Inês Fidalgo

Designer	
----------	--

Designer

Date

07/07/2026 21:11:43


Scale

1 : 100

Sheet Number

Elevation

1 : 100

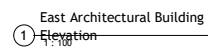




Architectural Building Sections

Client Name

③ Vista1_Sala

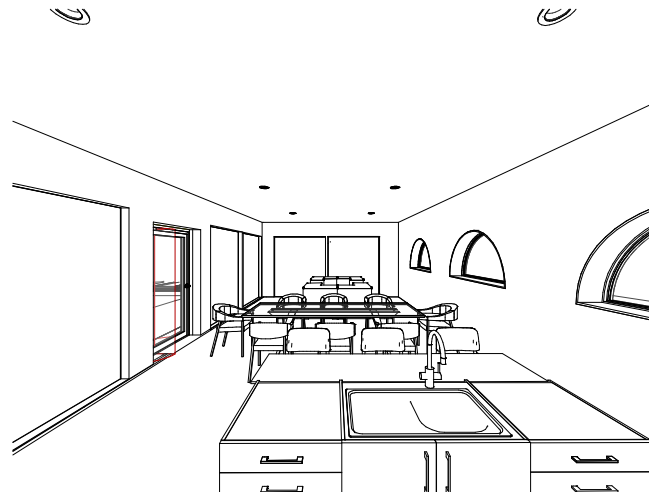

① Vista2_Sala



② Vista_Exterior

[illegible]

Project Manager

Inês Fidalgo

Designer

Designer

Date

07/07/2026 21:11:45

Scale

Sheet Number

Camaras



www.autodesk.com/revit

Projeto REVIT

Architectural Details

Client Name

LSD

[illegible]

Project Manager

Inês Fidalgo

Designer

Designer

Date


07/07/2026 21:11:46

Scale

Sheet Number

Renders

07/09/2025 21:11:46

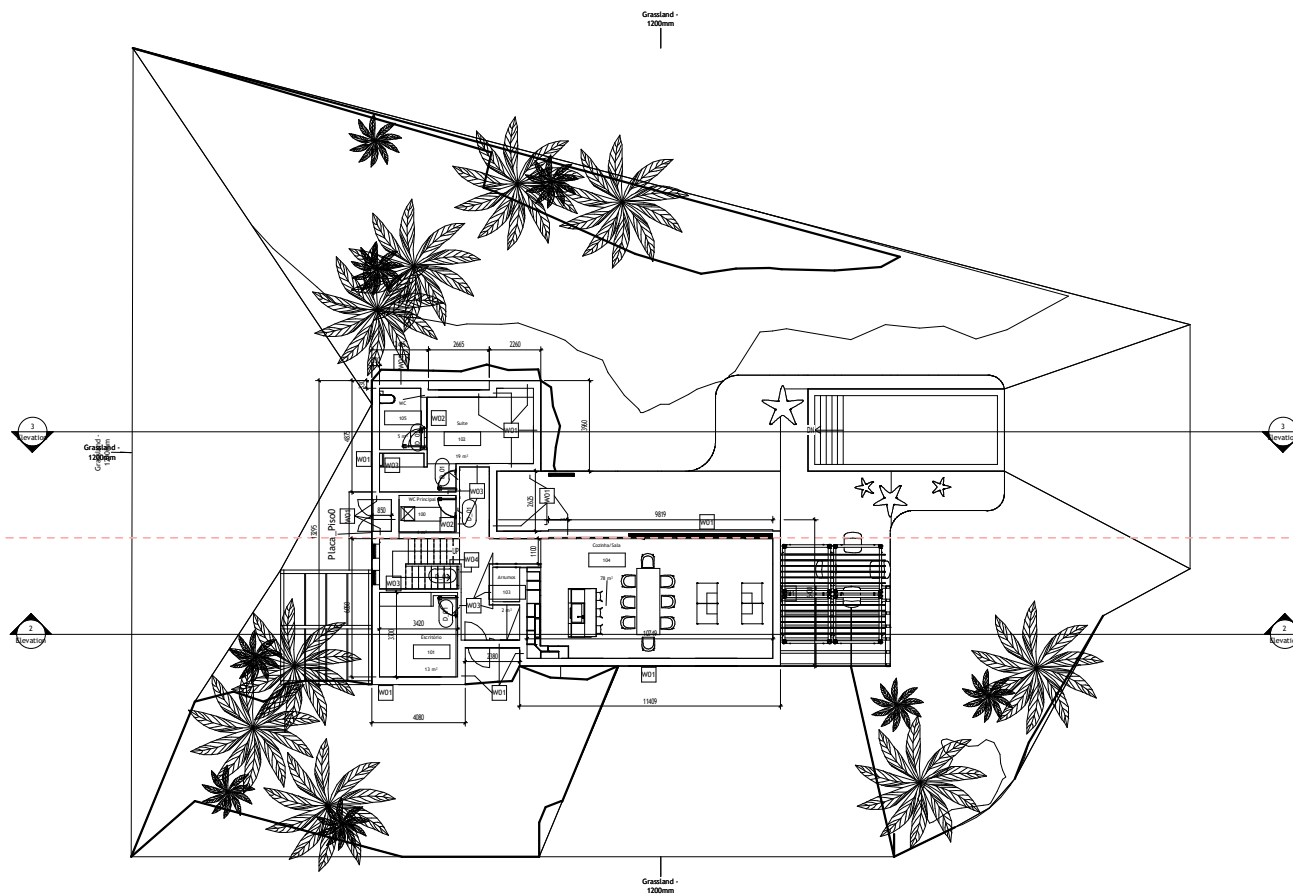[illegible]

LSD

Projeto REVIT

Moradia Piso 0

Project number	#1
----------------	----


Date	30/06/2026
------	------------

Drawn by **Inês Fidalgo**

Checked by	Inês Fidalgo
------------	--------------

Folha 1

Scale 1 : 100

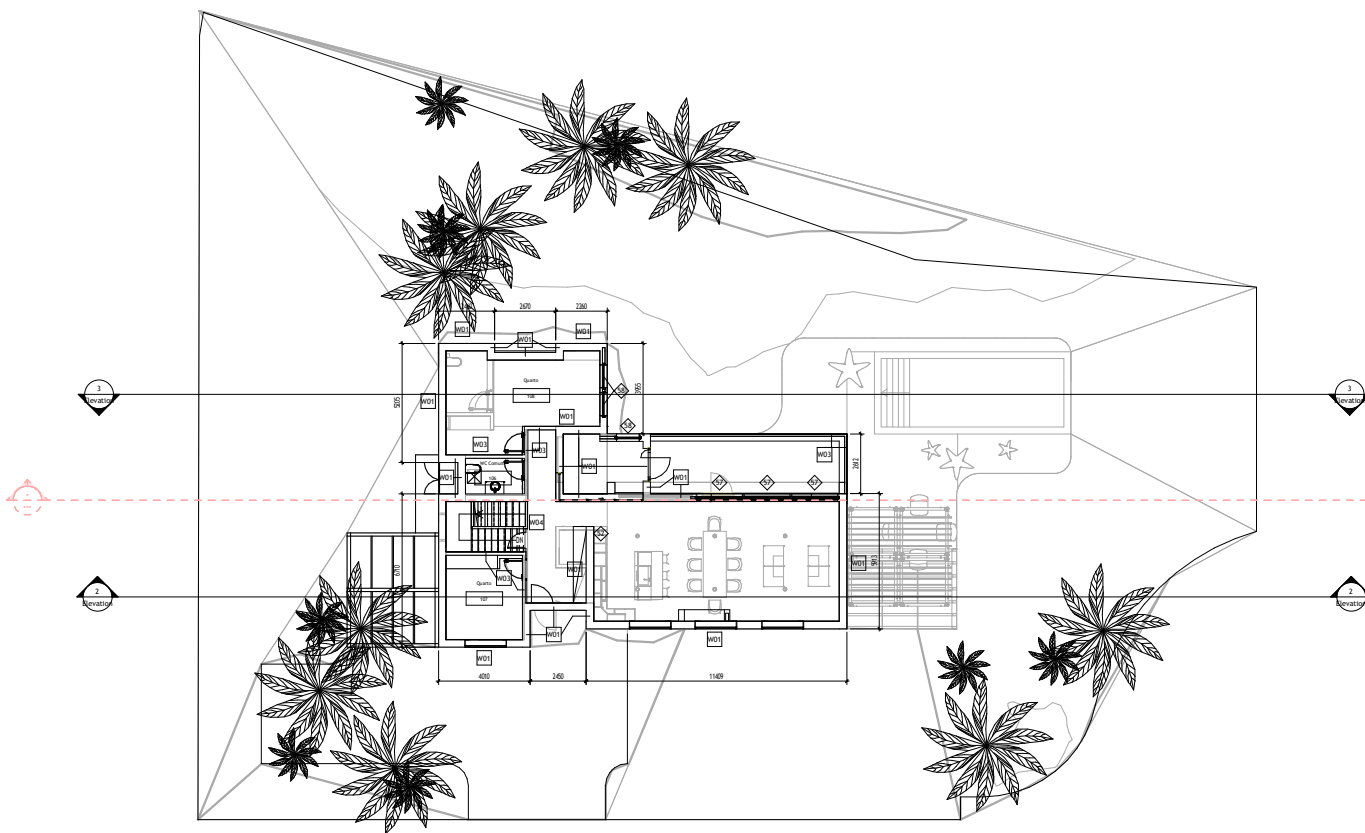[illegible]

LSD

Projeto REVIT

Moradia Piso 1

Project number	#1
----------------	----

Date	30/06/2026
------	------------

Drawn by **Inês Fidalgo**

Checked by	Inês Fidalgo
------------	--------------

Folha 2

Scale 1 : 100

07/07/2026 21:11:47



www.autodesk.com/revit

Projeto REVIT

Architectural Details

Client Name

LSD

[illegible]

Project Manager

Inês Fidalgo

Designer

Designer

Date

07/07/2026 21:11:48

Scale

Sheet Number

Number
Renders2

--